

This design is the sole property of Scotty's Signs Inc. Reproduction of these drawings is strictly prohibited without the written consent of Scotty's Signs Inc. Use of this design in full or part is strictly prohibited. All drawings and design concepts remain the property of Scotty's Signs Inc.

Unitarian Universalist Fellowship  
415 Youngs Mill Lane  
Newport News, VA 23602

WELDED ALUMINUM  
PAN SIGN WITH

Approved by: \_\_\_\_\_

Scale: 3/4" = 1'


Date: 1/11/10

Salesperson: Randy Dressler  
Drawn by: PVZ

Drawing No: 9768

File Location:  
Corel:9768-Unitarian Universalist Fellowship, replacement face  
Composer:

Page: 2

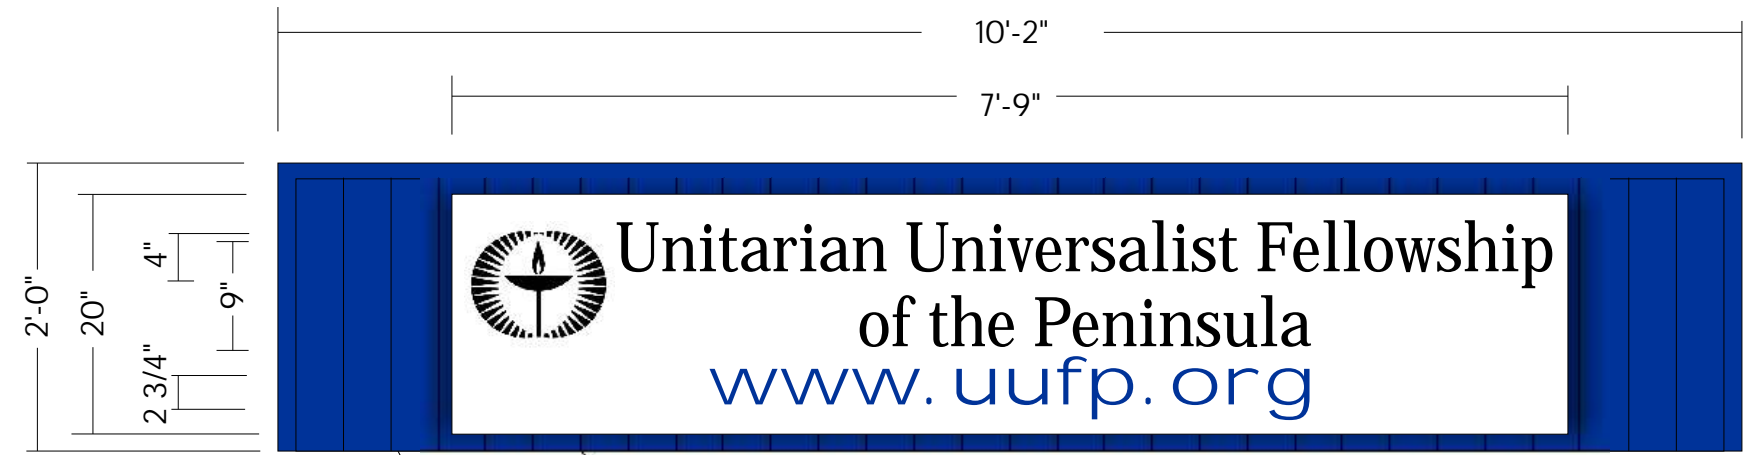

New 20" x 7'-9" x 1 1/2" deep  
Aluminum pan sign, with broke seams,  
painted, and first surface vinyl graphics.

Install new TL11 plywood on both sides. Painted

**SPECIFICATIONS:**  
Scope - Remove and dispose existing sign panel and plywood overlay, leaving the existing wood frame.

Fabricate & install  
New T-111 plywood on both sides of sign.  
Paint T-111 blue enamel.

Fabricate & install  
Qty. -(1) 20" x 7'-9" x 1 1/2" deep  
Type - Aluminum pan sign, with broke seams, painted, and first surface vinyl graphics.

**CONSTRUCTION:**  
Face - .080" Aluminum  
Filler - .080 Aluminum  
Finish - Polyurethane enamel  
Graphics - First surface vinyl graphics  
Mounting - Blind mounting per detail

**COLORS:**  
Face: ..... White  
Filler: ..... White  
Copy: ..... Black  
Blue \_\_\_\_\_  
Logo: ..... Black  
T-111: ..... Blue \_\_\_\_\_

Remove and dispose existing sign panel and plywood overlay, leaving the existing wood frame.



Present


New painted T-111 plywood on both sides of sign.

Install new aluminum pan sign, with first surface vinyl graphics.



Proposed

Approximate Location & Size

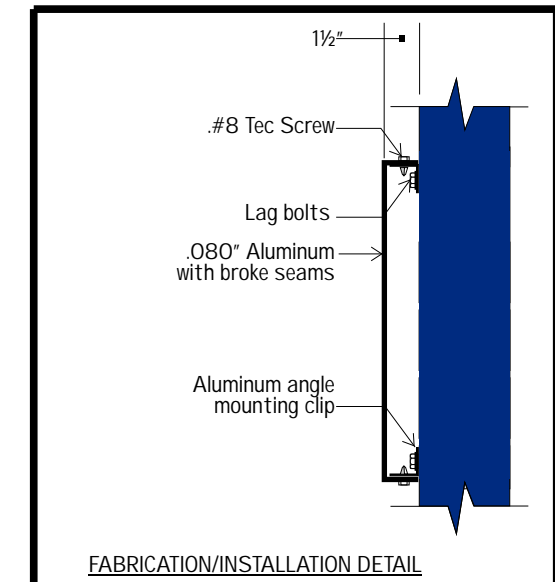

FABRICATION/INSTALLATION DETAIL