

This design is the sole property of Scotty's Signs Inc. Reproduction of these drawings is strictly prohibited without the written consent of Scotty's Signs Inc. Use of this design in full or part is strictly prohibited. All drawings and design concepts remain the property of Scotty's Signs Inc.

Unitarian Universalist Fellowship
415 Youngs Mill Lane
Newport News, VA 23602

SINTRA LETTERS

Approved by: _____

Scale: 3/4" = 1'

Date: 1/19/10

Salesperson: Randy Dressler
Drawn by: PVZ

Drawing No: 9780

File Location:
Corel:9780-Unitarian Universalist Fellowship, sintra letters
Composer:

Page: 1

12'-0"

2'-8"
11"

UNITARIAN UNIVERSALIST FELLOWSHIP OF THE PENINSULA

32 Sq Ft



Remove existing letters
on building and dispose.
Caulk all holes

SPECIFICATIONS:

Scope- Remove existing letters and dispose.
Caulk all holes
Fabricate and install
Qty.-1 set
Type-Sintra letters, stud mounted.

CONSTRUCTION:

Letters- 1/2" Black sintra
Mounting-3/16" aluminum studs with silicone adhesive

COLORS:

Face: Black
Fillers: Black


Present



Install sintra letters,
stud mounted.

Proposed

Approximate Location & Size

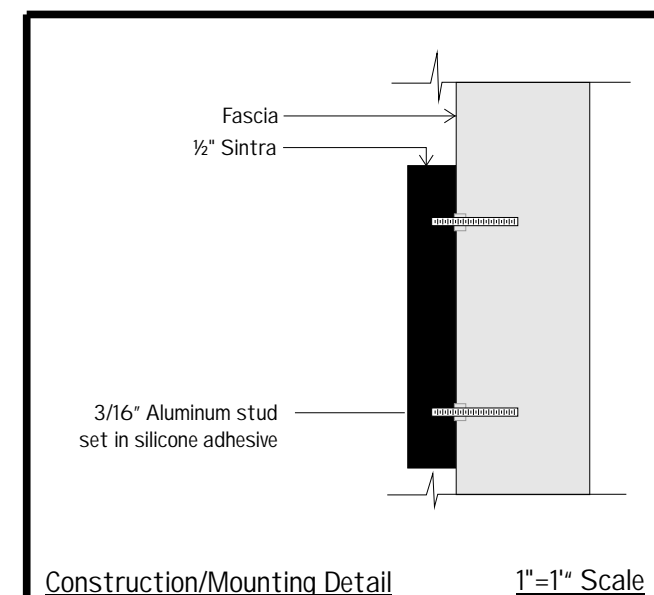

Construction/Mounting Detail

This design is the sole property of Scotty's Signs Inc. Reproduction of these drawings is strictly prohibited without the written consent of Scotty's Signs Inc. Use of this design in full or part is strictly prohibited. All drawings and design concepts remain the property of Scotty's Signs Inc.

Unitarian Universalist Fellowship
415 Youngs Mill Lane
Newport News, VA 23602

FIRST SURFACE
VINYL GRAPHICS

Approved by: _____

Scale: 1/2" = 1'





Date: 1/19/10

Salesperson: Randy Dressler
Drawn by: PVZ

Drawing No: 9780

File Location:
Corel:9780-Unitarian Universalist Fellowship, sintra letters
Composer:

Page: 2

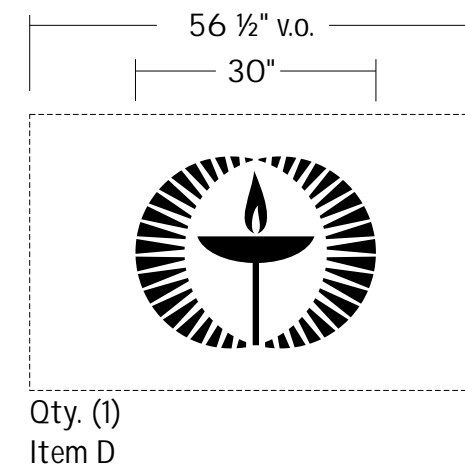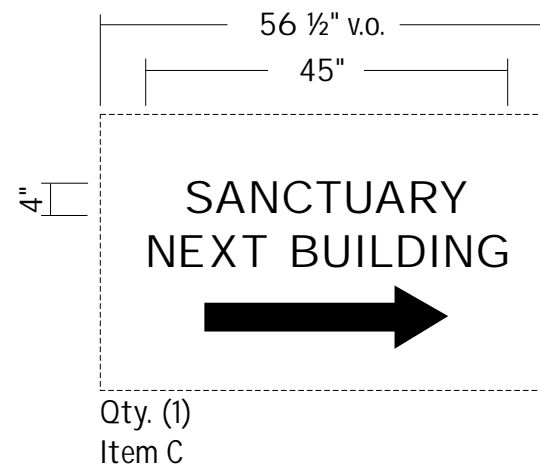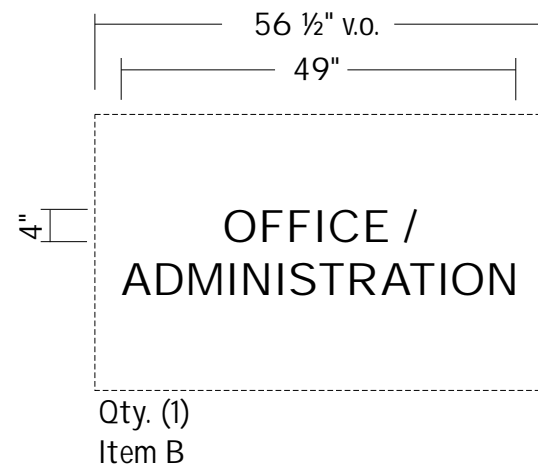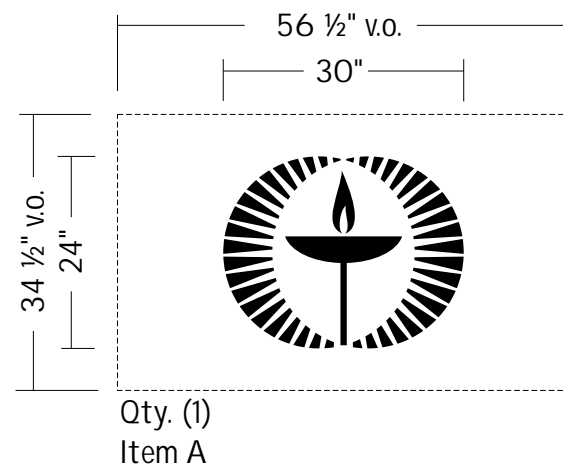

SPECIFICATIONS

Scope-Fabricate and install
Qty. (1) Item A
Qty. (1) Item B
Qty. (1) Item C
Qty. (1) Item D
Type-New first surface vinyl graphics
on four front windows.

COLORS

Graphics: White



Proposed

Approximate Location & Size